

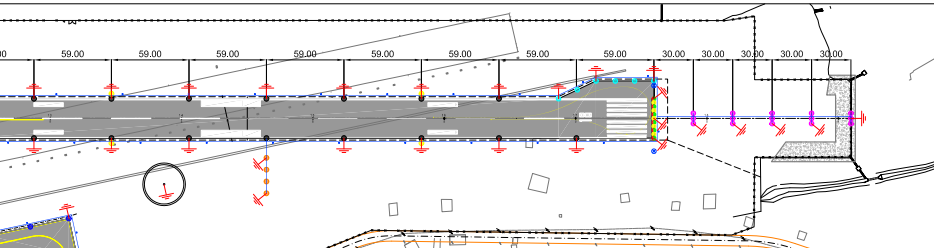


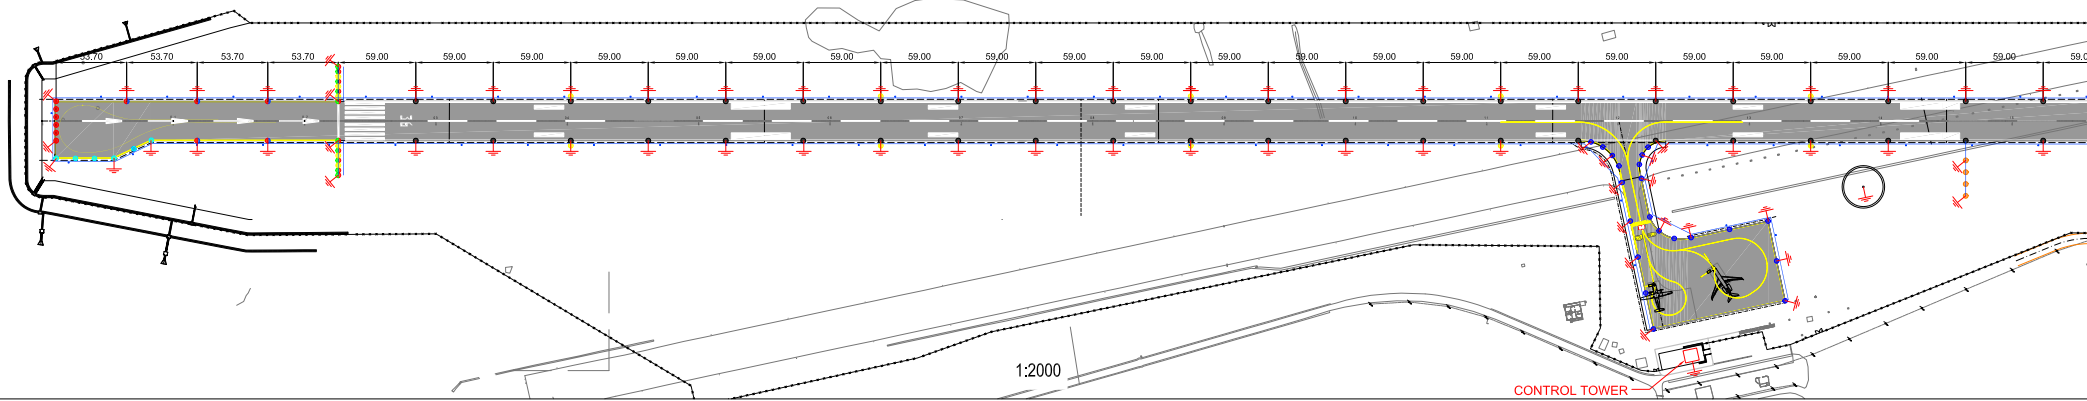

LEGEND:	
	- 110mm ² Ø SLEEVE
	- EARTH SPIKE WITH 16mm ² COPPER CONDUCTOR CONNECTION

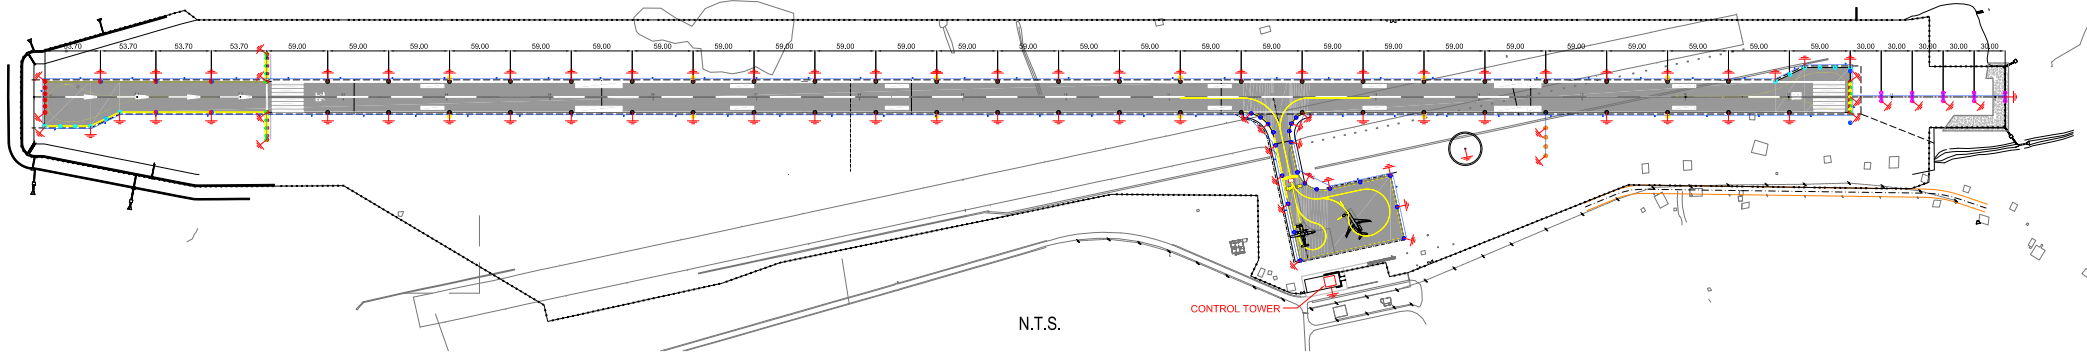

N:\Arquit\Gaudenzi\2_Mock\UNIT 9 - DRAWING OFFICE\PROJECTS\PRINCEPE LUGHANE\100728-ELE-01 Rev. 0.dwg LAST MODIFIED: JENIFER BROWNIE ON 25.10.2016

CLIENT	REV	DATE	DISCUSSION
	A	25.10.16	FOR APPROVAL

APPROVED	DRAWN	DESIGNED
W. GUNTER	J. BROWNIE	W. GUNTER
	CHECKED	
	A. CORREIA	
	APPROVED	

W. GUNTER

PROJECT NAME	PROJECT NUMBER
PRINCEPE AIRFIELD GROUND LIGHTING	P0299
DRAWING TITLE	PRELIMINARY NOT FOR CONSTRUCTION
SCALE	SIZE
AS SHOWN	A1
DRAWING NUMBER	REV
DRG-ES-0002	A



N:\Arquit\Gaudenzi\2_Mock\UNIT 9 - DRAWING OFFICE\PROJECTS\PRINCEPE LUGHANE\100728-ELE-01 Rev. 0.dwg LAST MODIFIED: JENIFER BROWNIE ON 25.10.2016